



E1 CATWALK DETAIL
 A8.2 1"=1'-0"

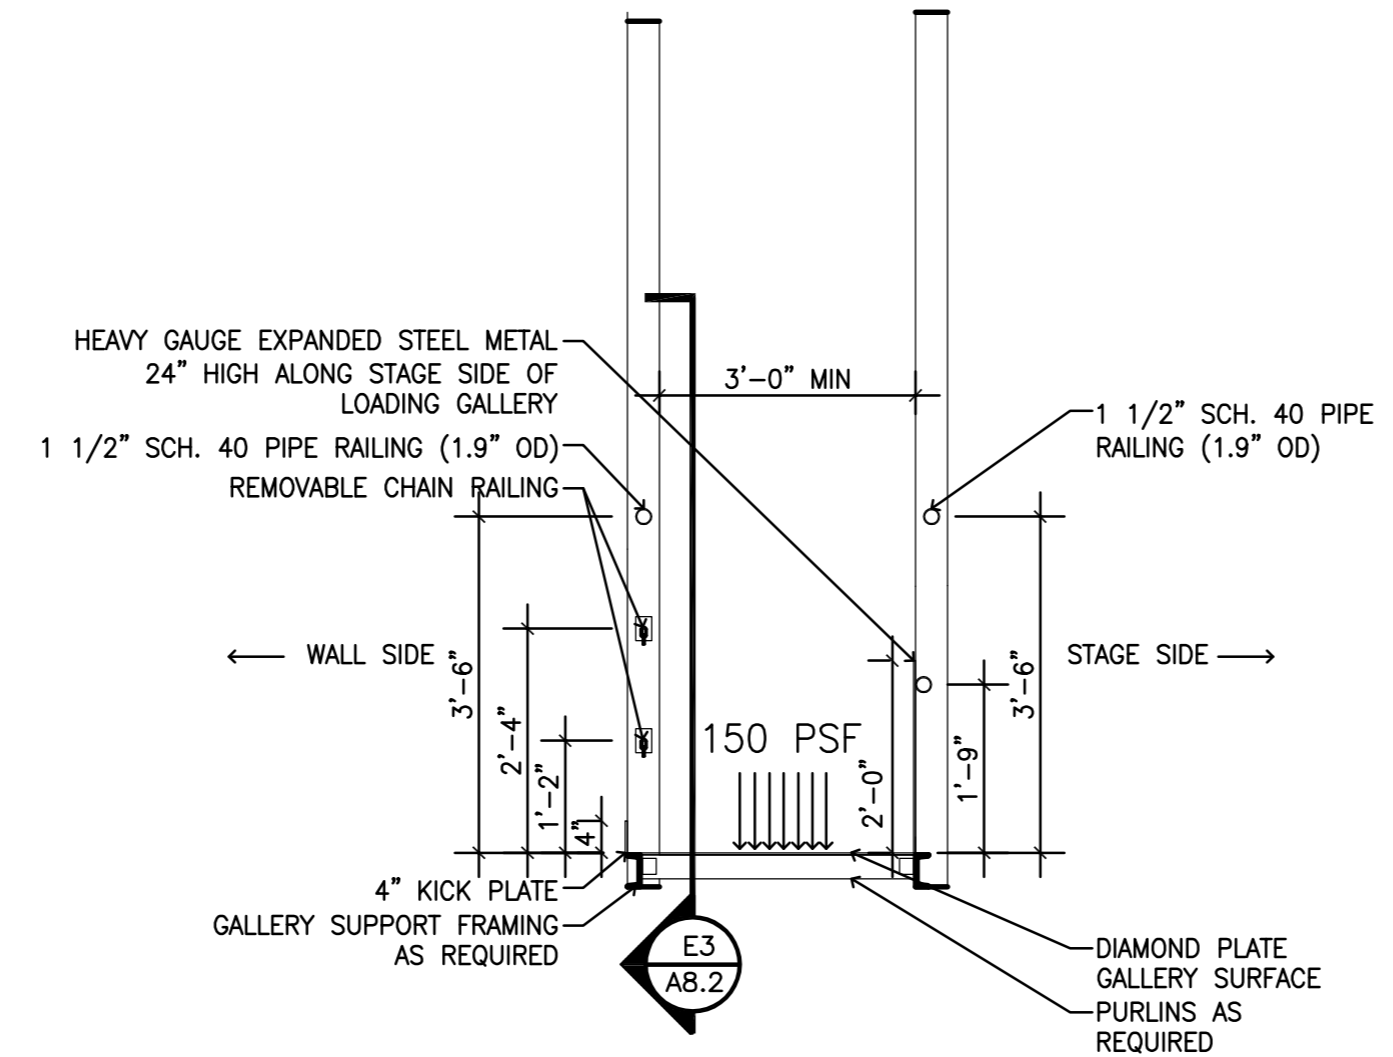

E2 CATWALK DETAIL
 A8.2 1/2"=1'-0"

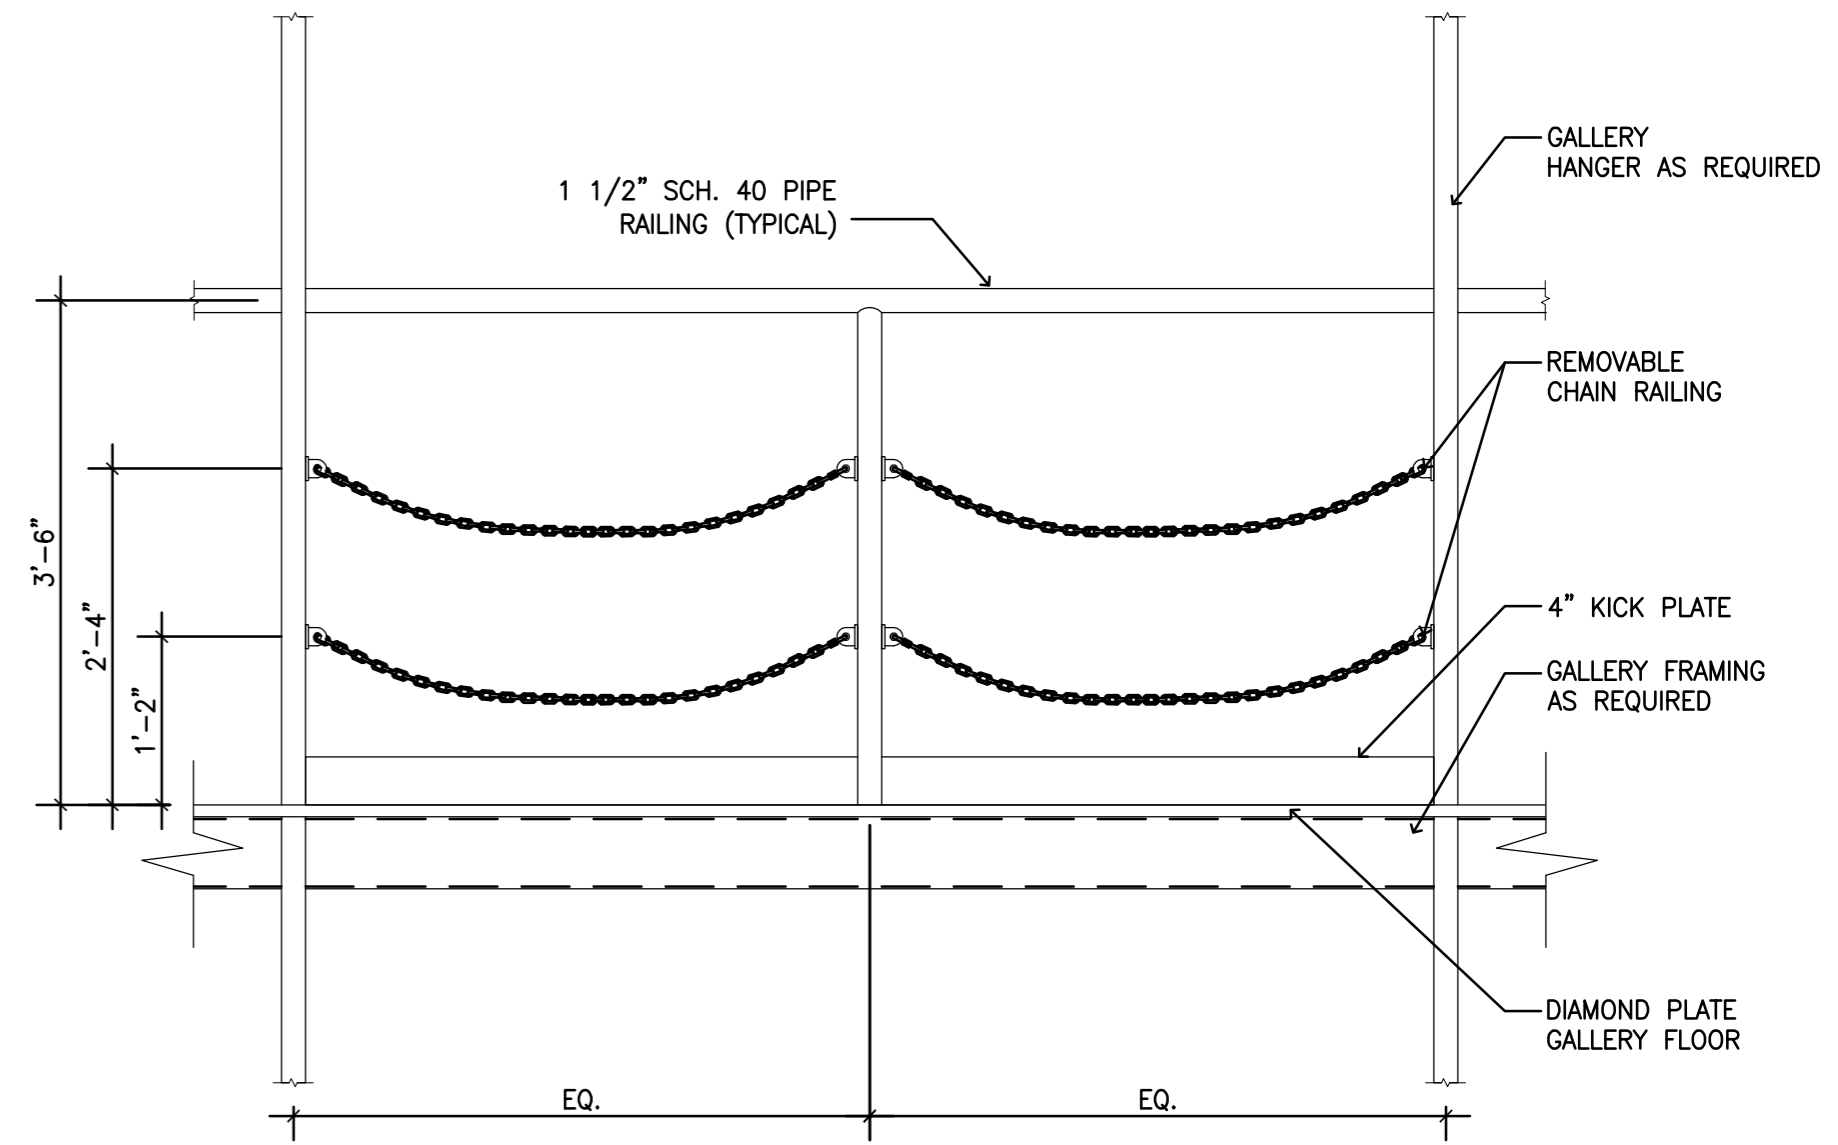

E3 CATWALK DETAIL
 A8.2 3/4"=1'-0"