



A2 FIRST FLOOR ENLARGED PLAN
A5.1 1/4" = 1'-0"

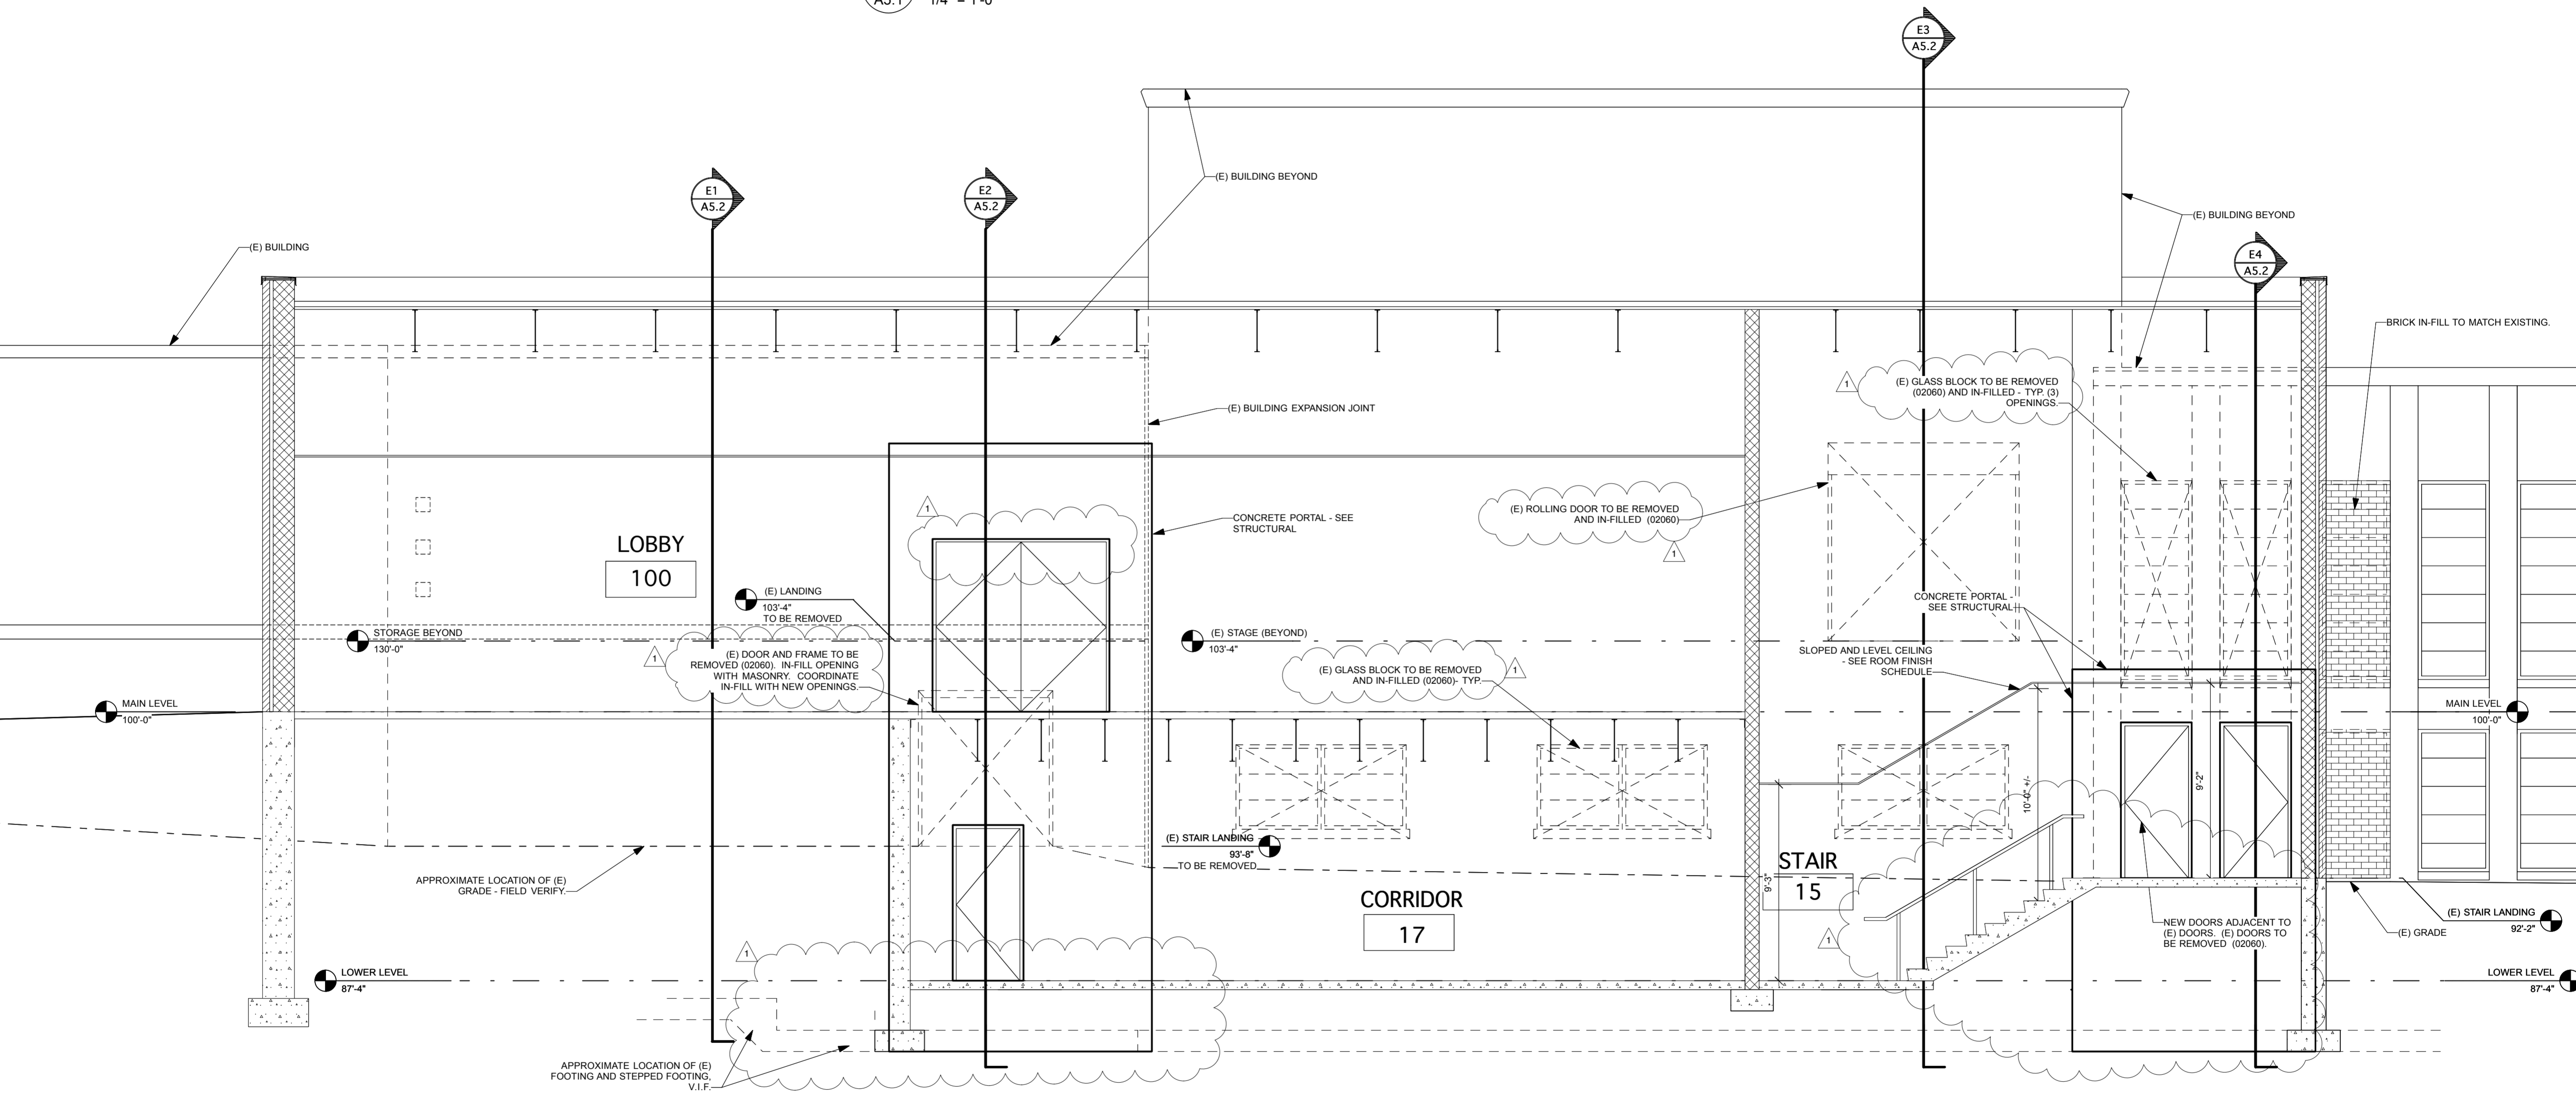

D2 ELEVATION/SECTION
A5.1 1/4" = 1'-0"

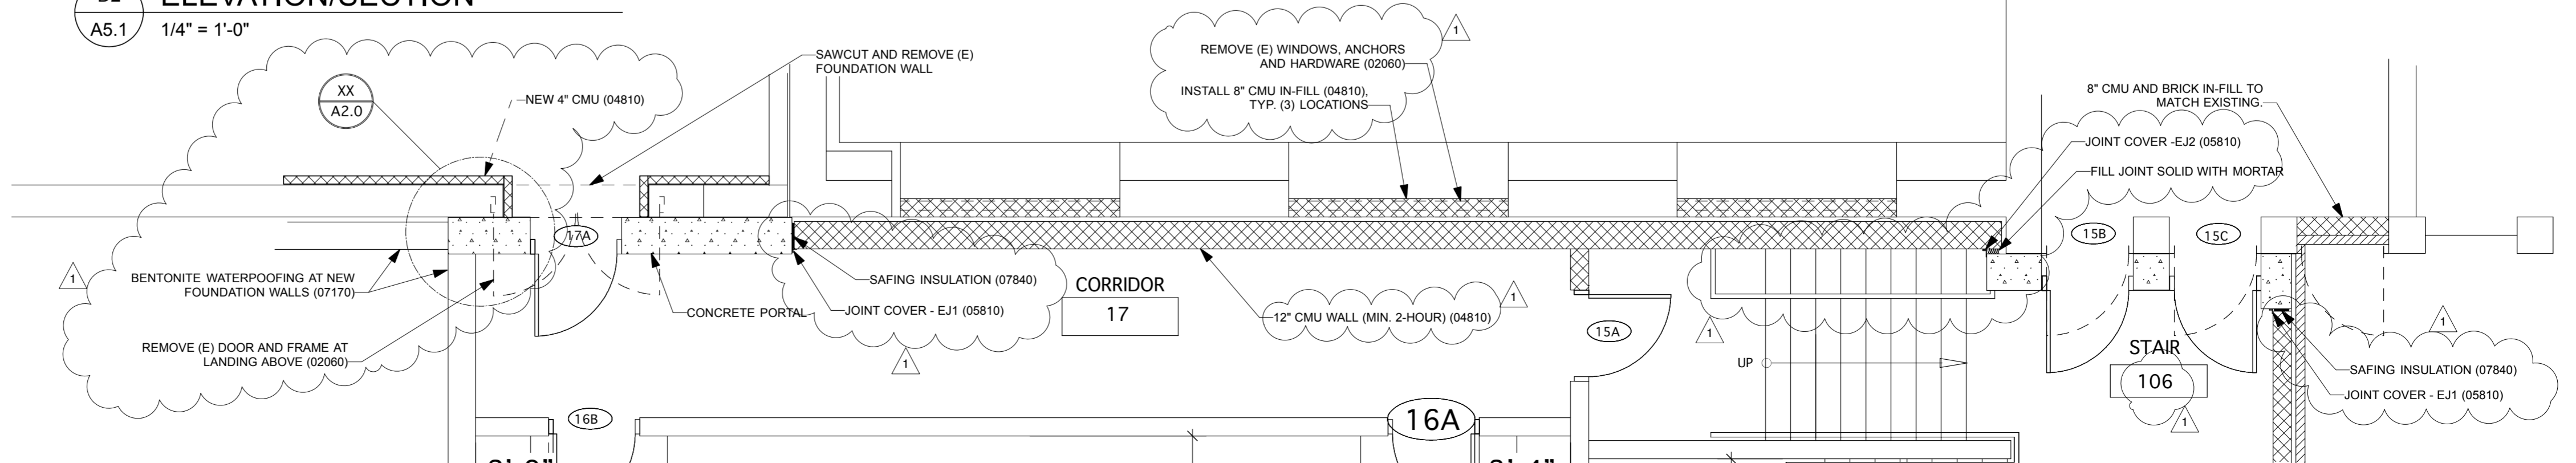

EXPANSION JOINT COVERS
EJ1 - EQUAL TO BALCO INC. #WDC-1
EJ2 - EQUAL TO BALCO INC. #WDC-2

E2 LOWER LEVEL ENLARGED PLAN
A5.1 1/4" = 1'-0"

