


C1
A7.5

3/4" = 1'-0"

GUARD/RAILING ELEVATION

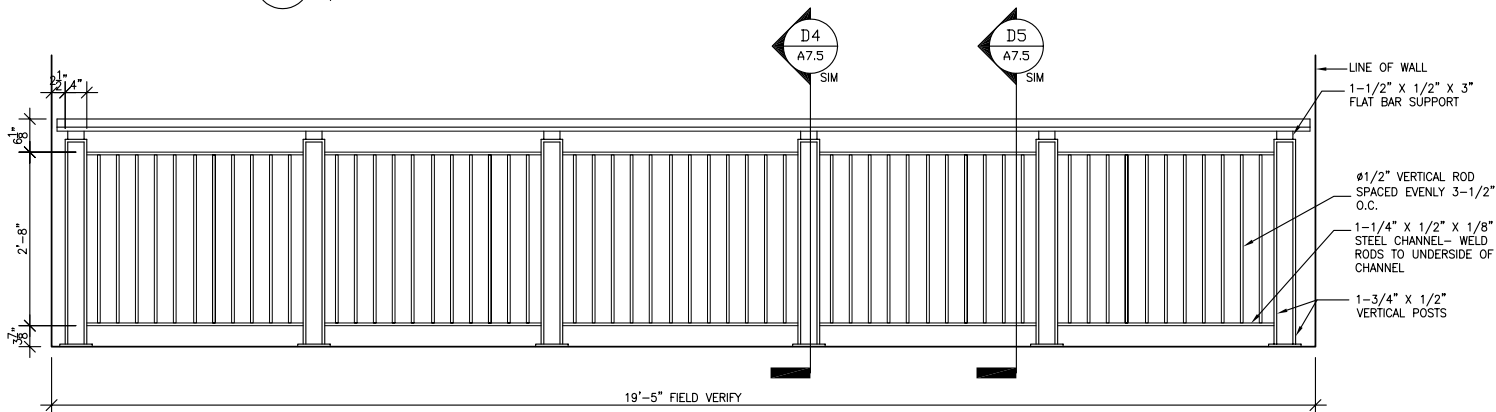

D1
A7.5

3/4" = 1'-0"

GUARD/RAILING ELEVATION