




**B2 TOILET ROOMS 253 & 256**  
A5.1 1/4" = 1'-0"

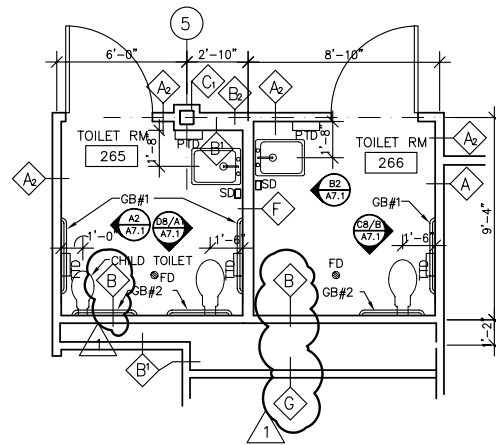


**B3 TOILET ROOMS 265 & 266**  
A5.1 1/4" = 1'-0"

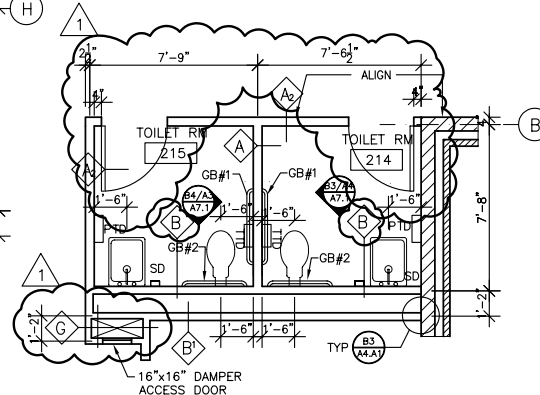


**B4 TOILET ROOMS 215 & 214**  
A5.1 1/4" = 1'-0"

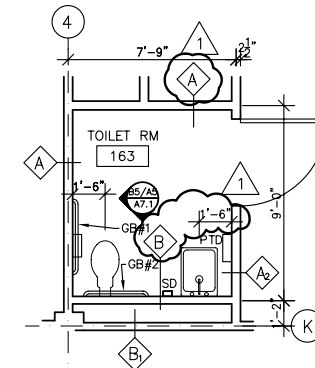

**B5 TOILET ROOM 163**  
A5.1 1/4" = 1'-0"

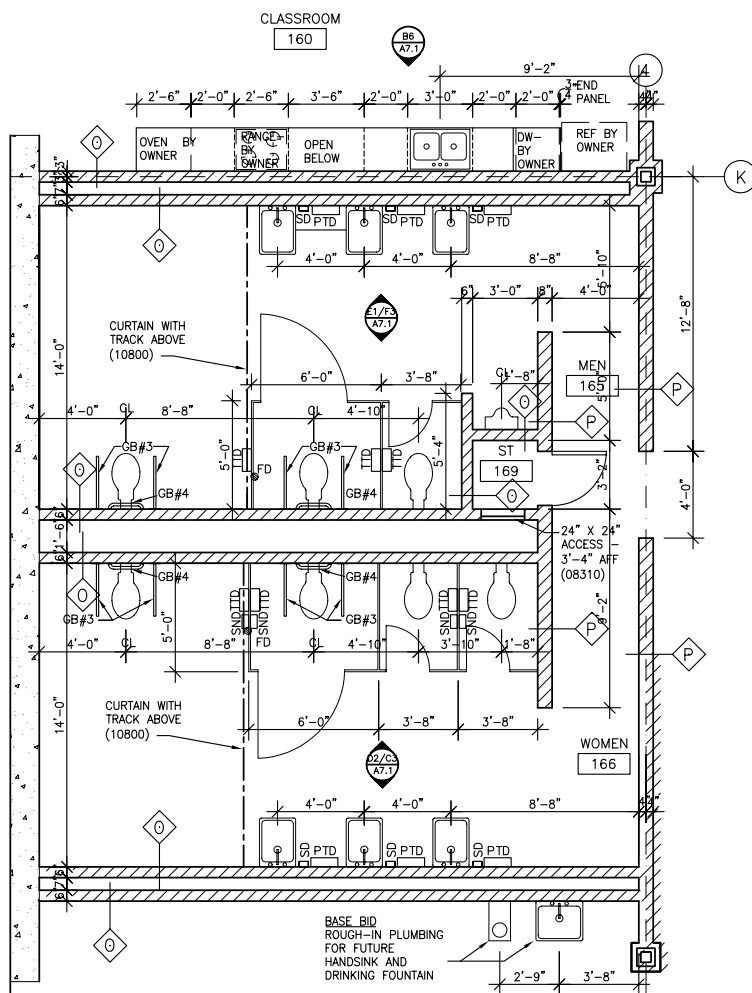

**D2 TOILET ROOMS 165 & 166**  
A5.1 1/4" = 1'-0"

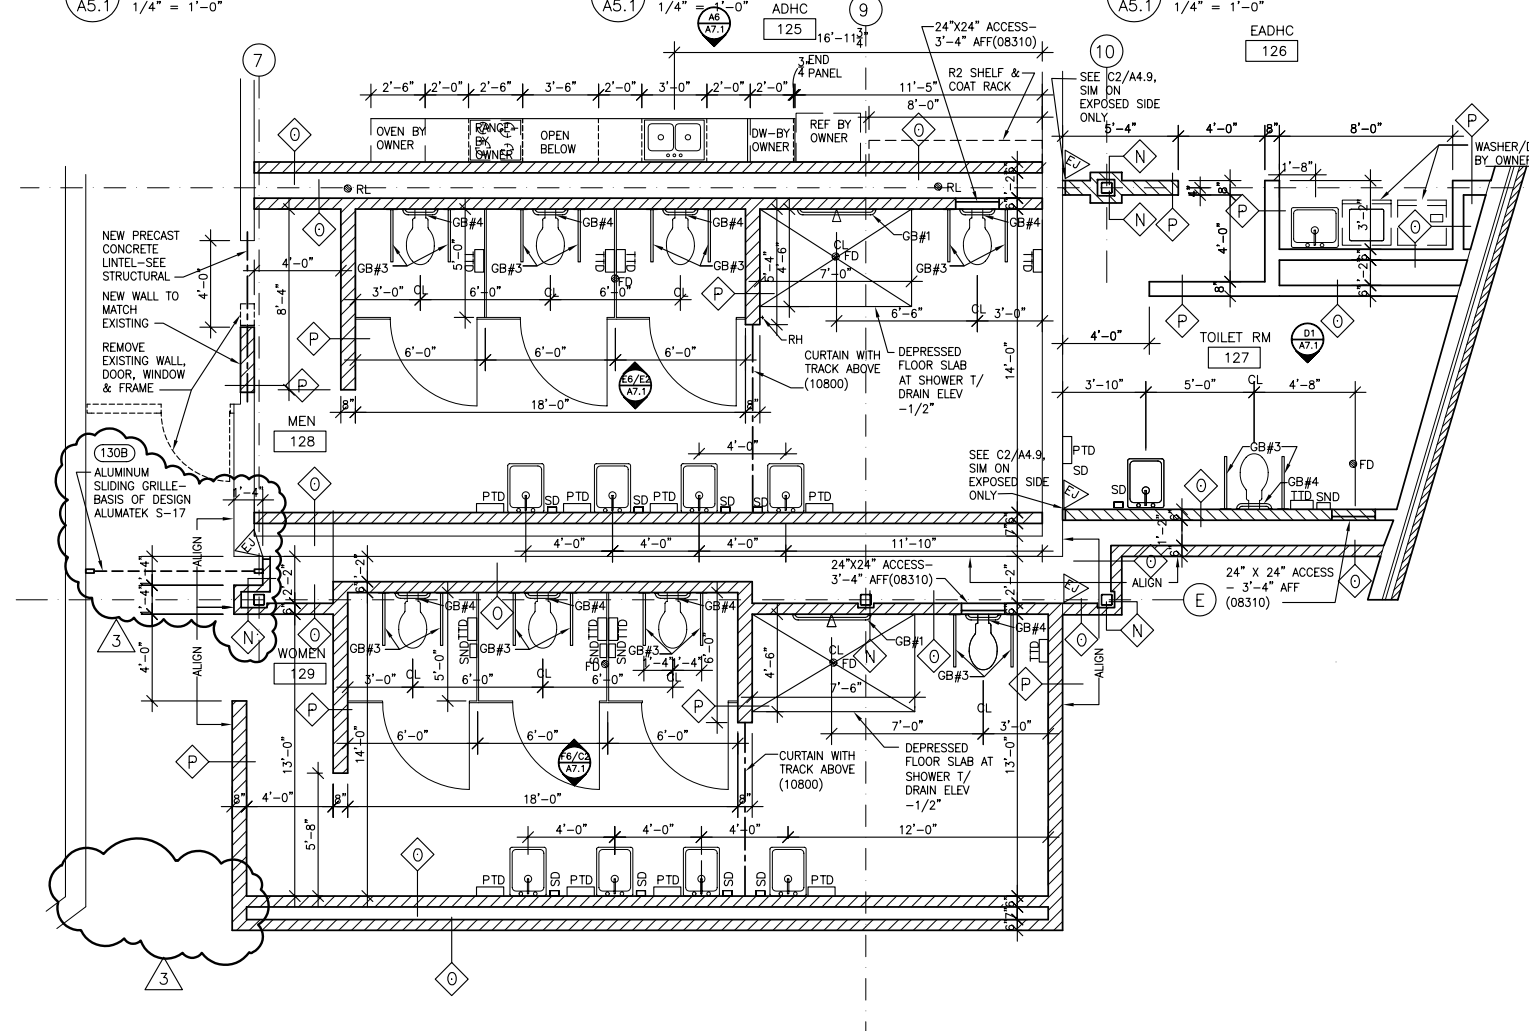

**D3 TOILET ROOMS 127, 128 & 129**  
A5.1 1/4" = 1'-0"